

PROJECT DESCRIPTION

THIS PROJECT INVOLVES THE UPGRADING OF THE EXISTING PEDESTRIAN SIGNAL HEAD INDICATIONS TO COUNTDOWN PEDESTRIAN SIGNAL HEADS AT MD 195 (CARROLL AVENUE) & LAUREL AVENUE INTERSECTION. THIS PROJECT IS LOCATED IN MONTGOMERY COUNTY, MARYLAND.

MD 195 IS ASSUMED TO RUN IN A NORTH-SOUTH DIRECTION.

INTERSECTION OPERATION

THE INTERSECTION OPERATION WILL REMAIN THE SAME.

CONTROLLER REQUIREMENTS

MD 195 (CARROLL AVENUE) AND LAUREL AVENUE

THE EXISTING POLE MOUNTED CABINET AND CONTROLLER WILL BE USED.

EQUIPMENT LIST "A"

A. EQUIPMENT TO BE SUPPLIED BY THE SHA

NONE

EQUIPMENT LIST "B"

B. EQUIPMENT TO BE FURNISHED AND/OR INSTALLED BY THE CONTRACTOR

ITEM NO.	QUANTITY	DESCRIPTION
1003	1 EACH	MAINTENANCE OF TRAFFIC
8016	6 EACH	LED 16 INCH COUNTDOWN PEDESTRIAN SIGNAL HEAD
8024	1 EACH	REMOVE AND DISPOSE OF EQUIPMENT (PER ASSIGNMENT)
8053	735 L.F.	ELECTRICAL CABLE - 5 CONDUCTOR (NO. 14 AWG)

EQUIPMENT LIST "C"

C. EQUIPMENT TO BE REMOVED AND RETURNED TO SHA

ALL REMOVED SIGNAL MATERIALS SHALL BECOME PROPERTY OF THE CONTRACTOR

MAINTENANCE OF TRAFFIC

THE FOLLOWING TRAFFIC CONTROL STANDARDS SHALL BE REFERENCED FOR THE PROJECT.

ADDITIONAL TRAFFIC CONTROL STANDARDS MAY BE USED AS DIRECTED BY THE ENGINEER.

STANDARD NO. MD-104.02-14 (INTERSECTION FLAGGING)

PROJECT CONTACTS

THE CONTACT PERSONS FOR SHA ARE AS FOLLOWS:

MS. ANYESHA MOOKHERJEE
ASSISTANT DISTRICT ENGINEER - TRAFFIC
PHONE: (301) 513-7318


MR. ROBERT SYNDER
ASSISTANT CHIEF, TRAFFIC OPERATIONS DIVISION
PHONE: (443) 572-5229

MR. VERNON STINNETT
ASSISTANT DISTRICT ENGINEER - MAINTENANCE
PHONE: (301) 513-7304

MR. RICHARD L. DAFF, SR.
CHIEF, TRAFFIC OPERATIONS DIVISION
PHONE: (410) 787-7630

MR. VICTOR GRAFTON
DISTRICT UTILITY ENGINEER
PHONE: (301) 513-7350

MD 195 (CARROLL AVENUE) & LAUREL AVENUE

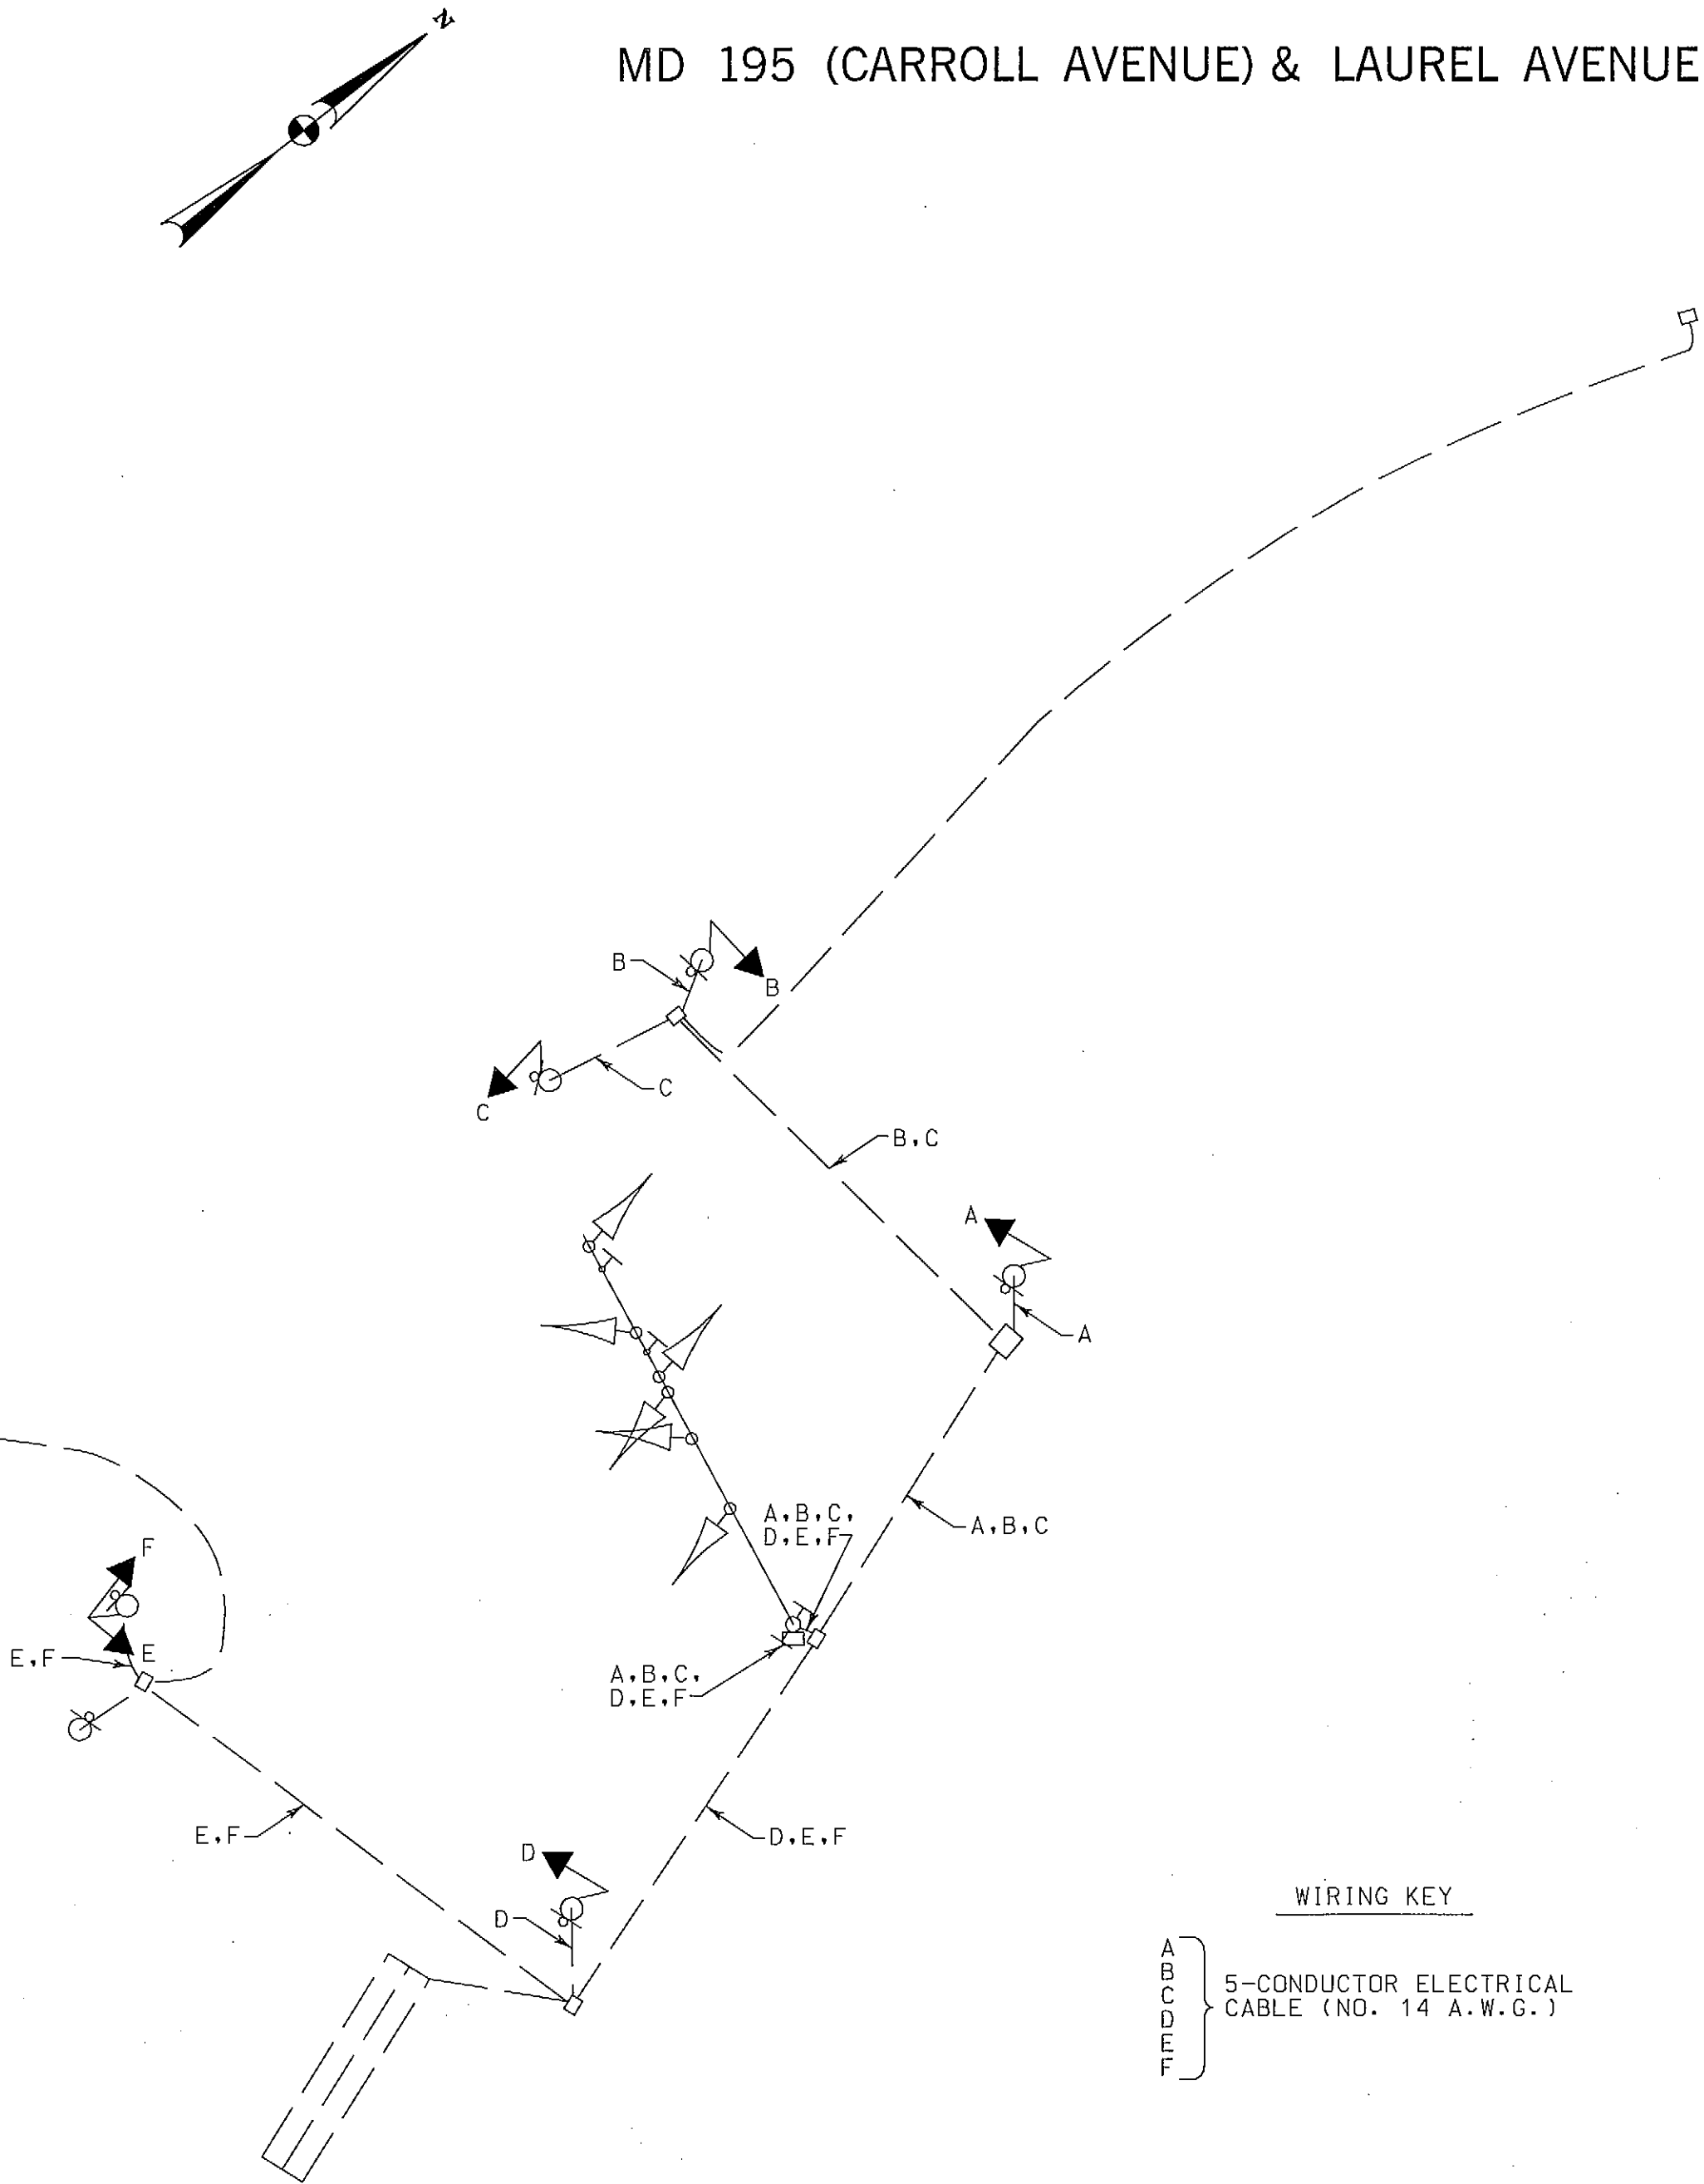

TOD NO: XX354-12
SHA NO: MO255K55
MD 195 @ Laurel Avenue



STATE OF MARYLAND
DEPARTMENT OF TRANSPORTATION
STATE HIGHWAY ADMINISTRATION
OFFICE OF TRAFFIC & SAFETY
TRAFFIC ENGINEERING DESIGN DIVISION
MD 195 @ LAUREL AVENUE
(TAKOMA PARK, MD)

GENERAL INFORMATION SHEET

SCALE NONE ADVERTISED DATE 9/16/2010 CONTRACT NO. XX354-12

DESIGNED BY LWAESCHE COUNTY MONTGOMERY
DRAWN BY LWAESCHE LOGMILE 00.080
CHECKED BY NLEARY TMS NO. K436
F.A.P. NO. SEE TITLE SHEET TOD NO.

TS NO. 1866 C DRAWING TSP-02 OF 2 SHEET NO. 02 OF 2



WHITMAN, REQUARDT
& ASSOCIATES, LLP
801 South Caroline Street, Baltimore, Maryland 21231

BY: lwaesche